

PART #

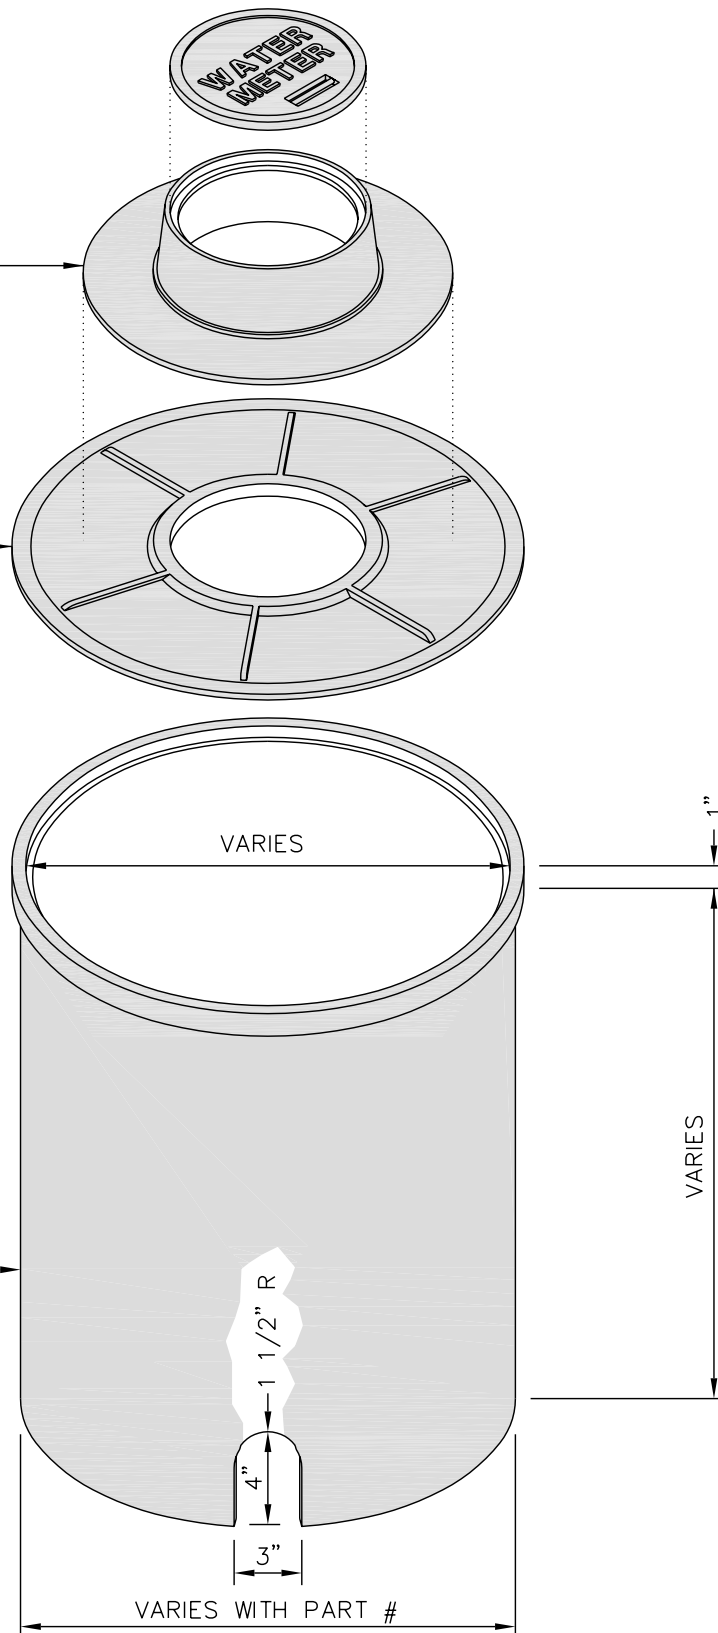
FORD A32-LL
WITH LIFTING BAR

PART #

FORD EXT-1 for
24" EXT. RING
FORD EXT-3 for
30" EXT. RING

PART #

DFW 1824,
DFW 2430,
or DFW 3030

**NOTES:**

1. THIS BOX AND LID IS NON-TRAFFIC BEARING. WHEN A TRAFFIC BEARING BOX AND LID IS REQUIRED, DETAIL SHALL BE SUBMITTED TO CITY ENGINEER FOR APPROVAL.



THE CITY OF LYNCHBURG

STANDARD 18"x24", 24"x30", or
30"x30" – ROUND METER BOX

USE WITH THE CITY OF LYNCHBURG STANDARD SPECIFICATIONS ONLY

SCALE:
NOT TO SCALE

REVISION DATE:
11-06-2006

DETAIL #
26.15

SHEET #:
1 OF 1